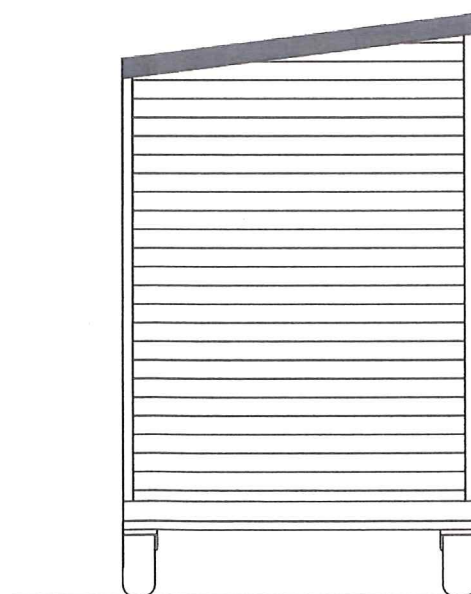
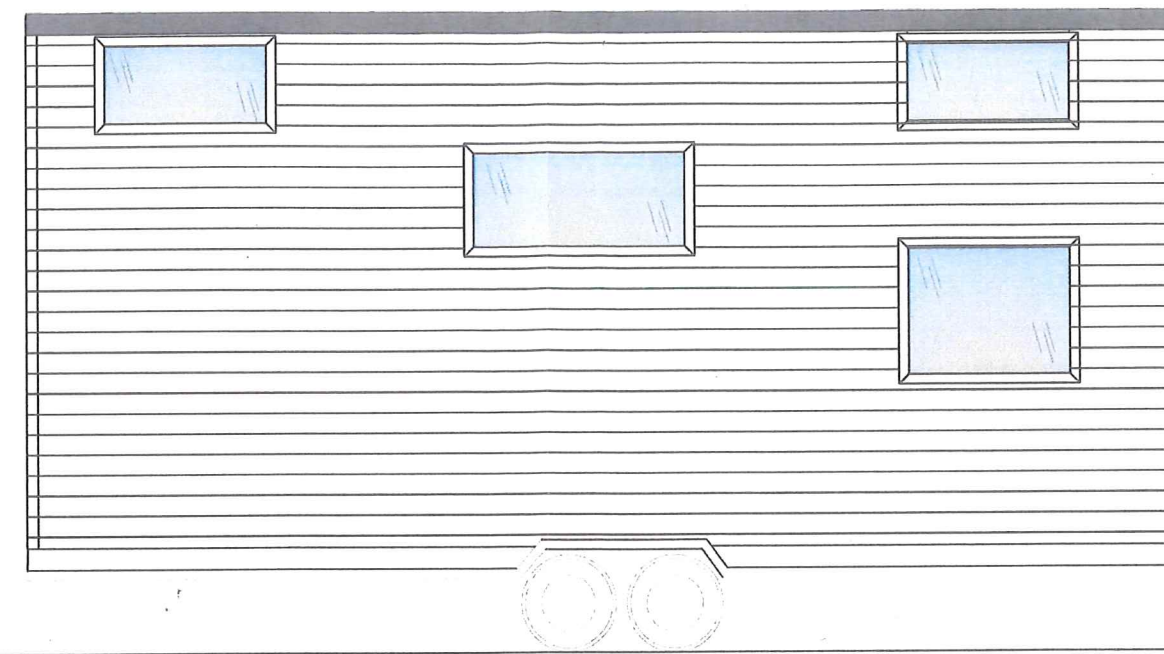


[illegible]

Grundriss

UNTERSCHRIFT
BAUHERR: *Enrico Moratti*

TEMAT: PORTO TINY HOUSE	RYS. 1
TYTUŁ: RZUT PARTERU	SKALA 1:25
 AURORA COMPANY	TH 46 DATA 12.20

WEBER
BAUMANAGEMENT

Mozartstraße 16 / 76761 Rulzheim
Tel. 07272-919272 / Fax / 07272-919273
E-mail: kontakt@weber-baumanagement.de
www.weber-baumanagement.de

3A-3-21