



Südost M. 1:100
Strasse

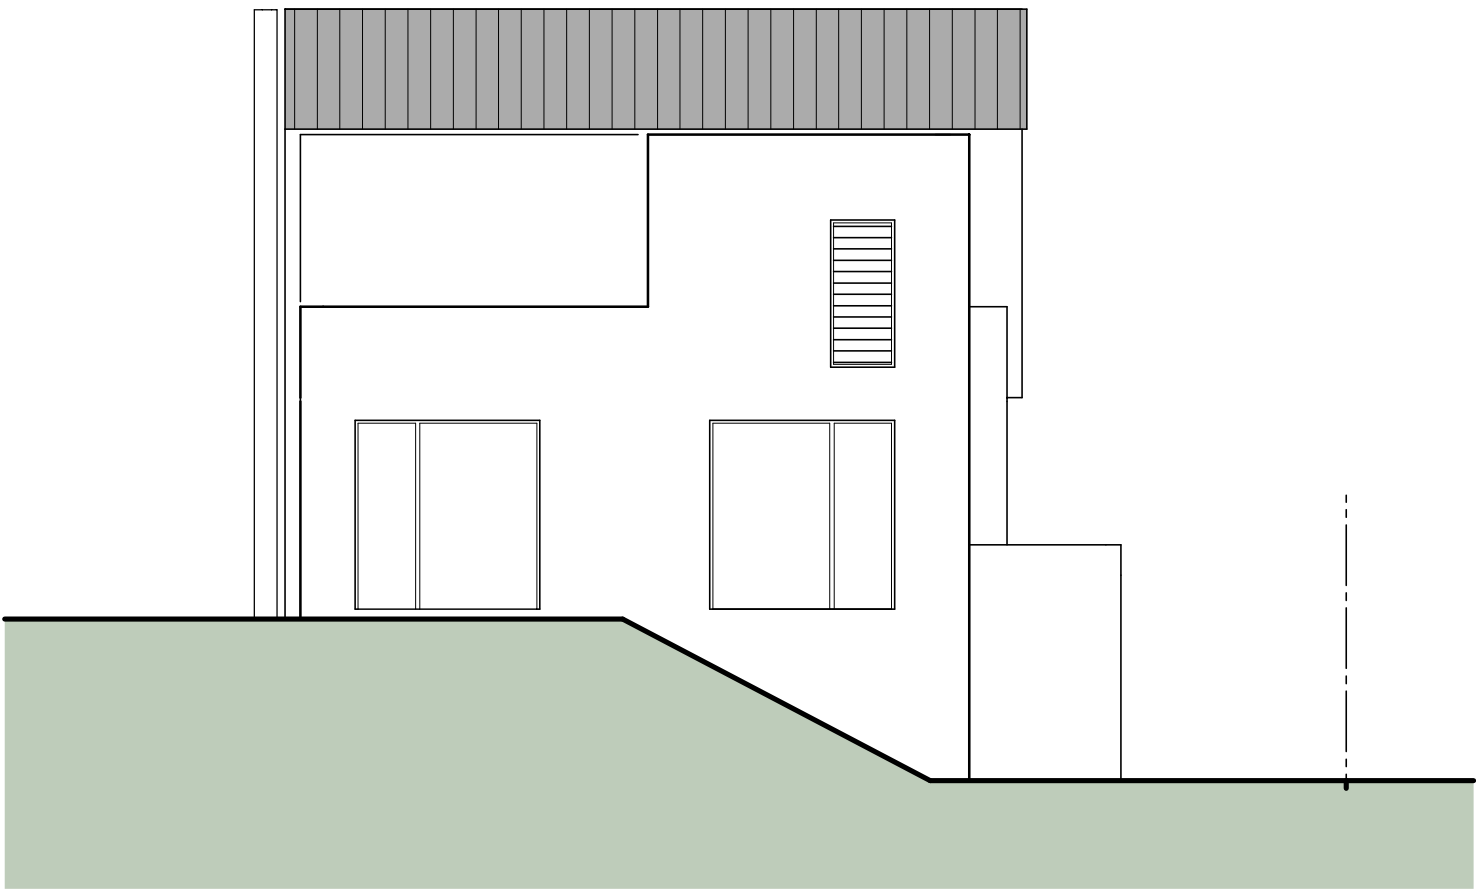

Südwest M. 1:100



Nordwest M. 1:100
Garten

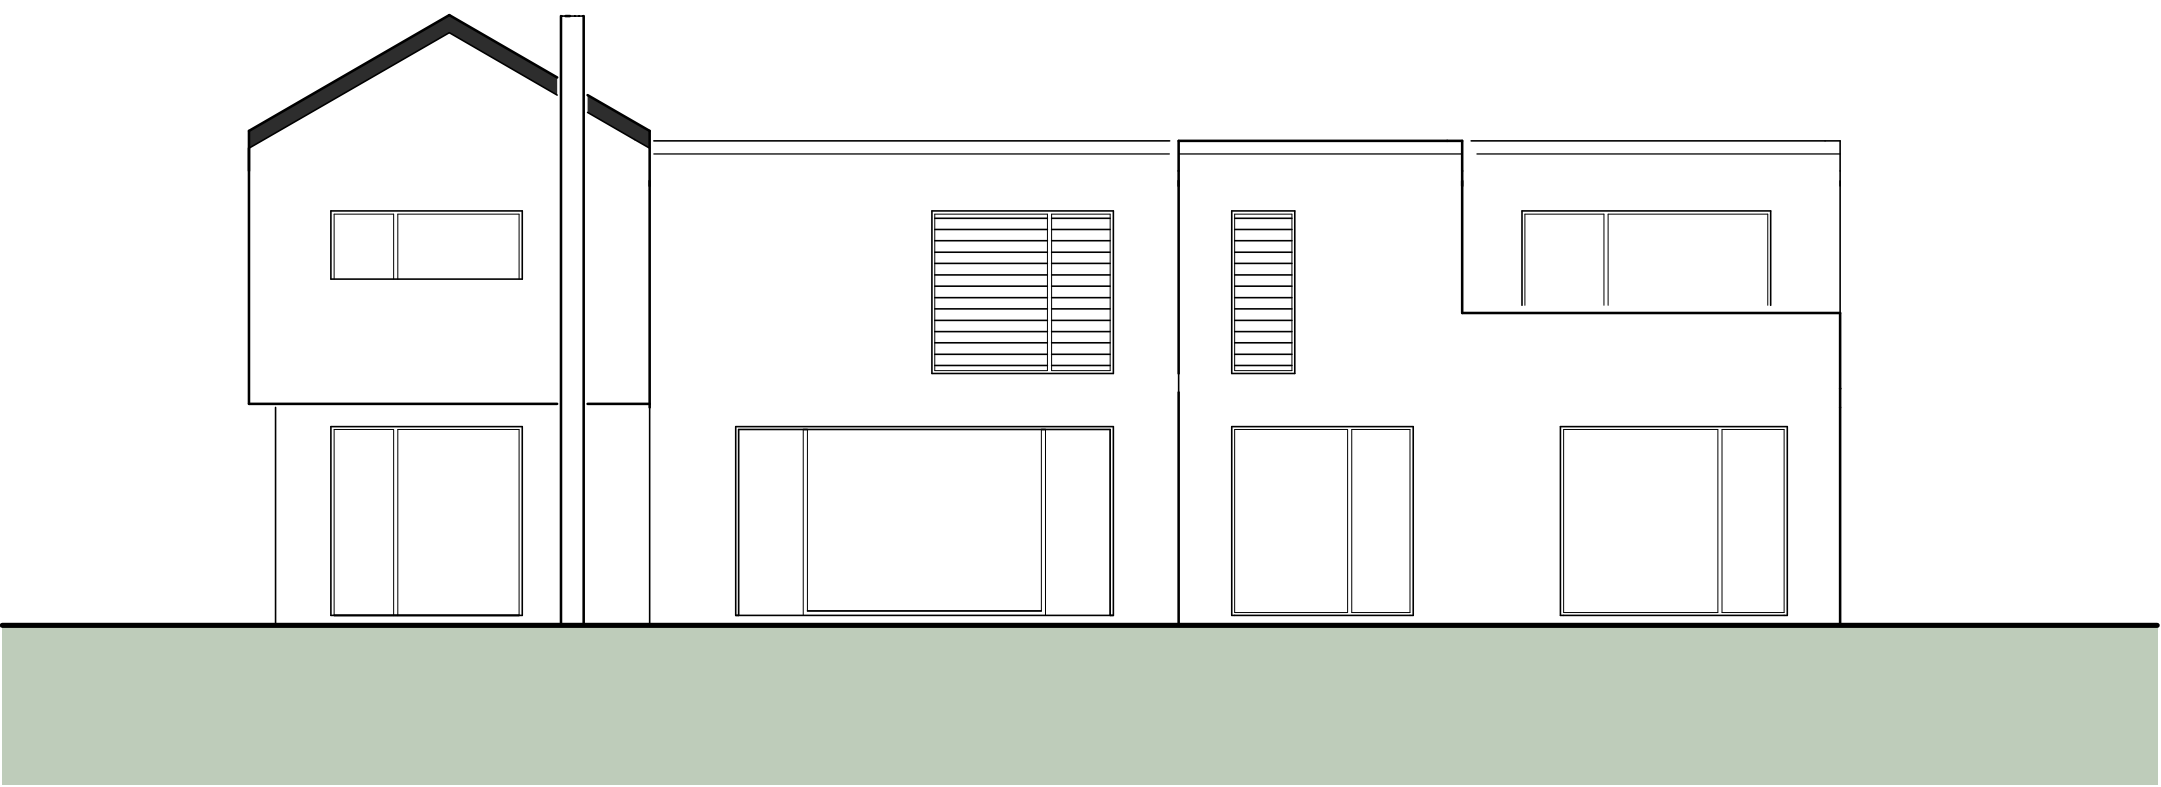

Nordost M. 1:100

