


▽ +8,14m

▽ -1,29m

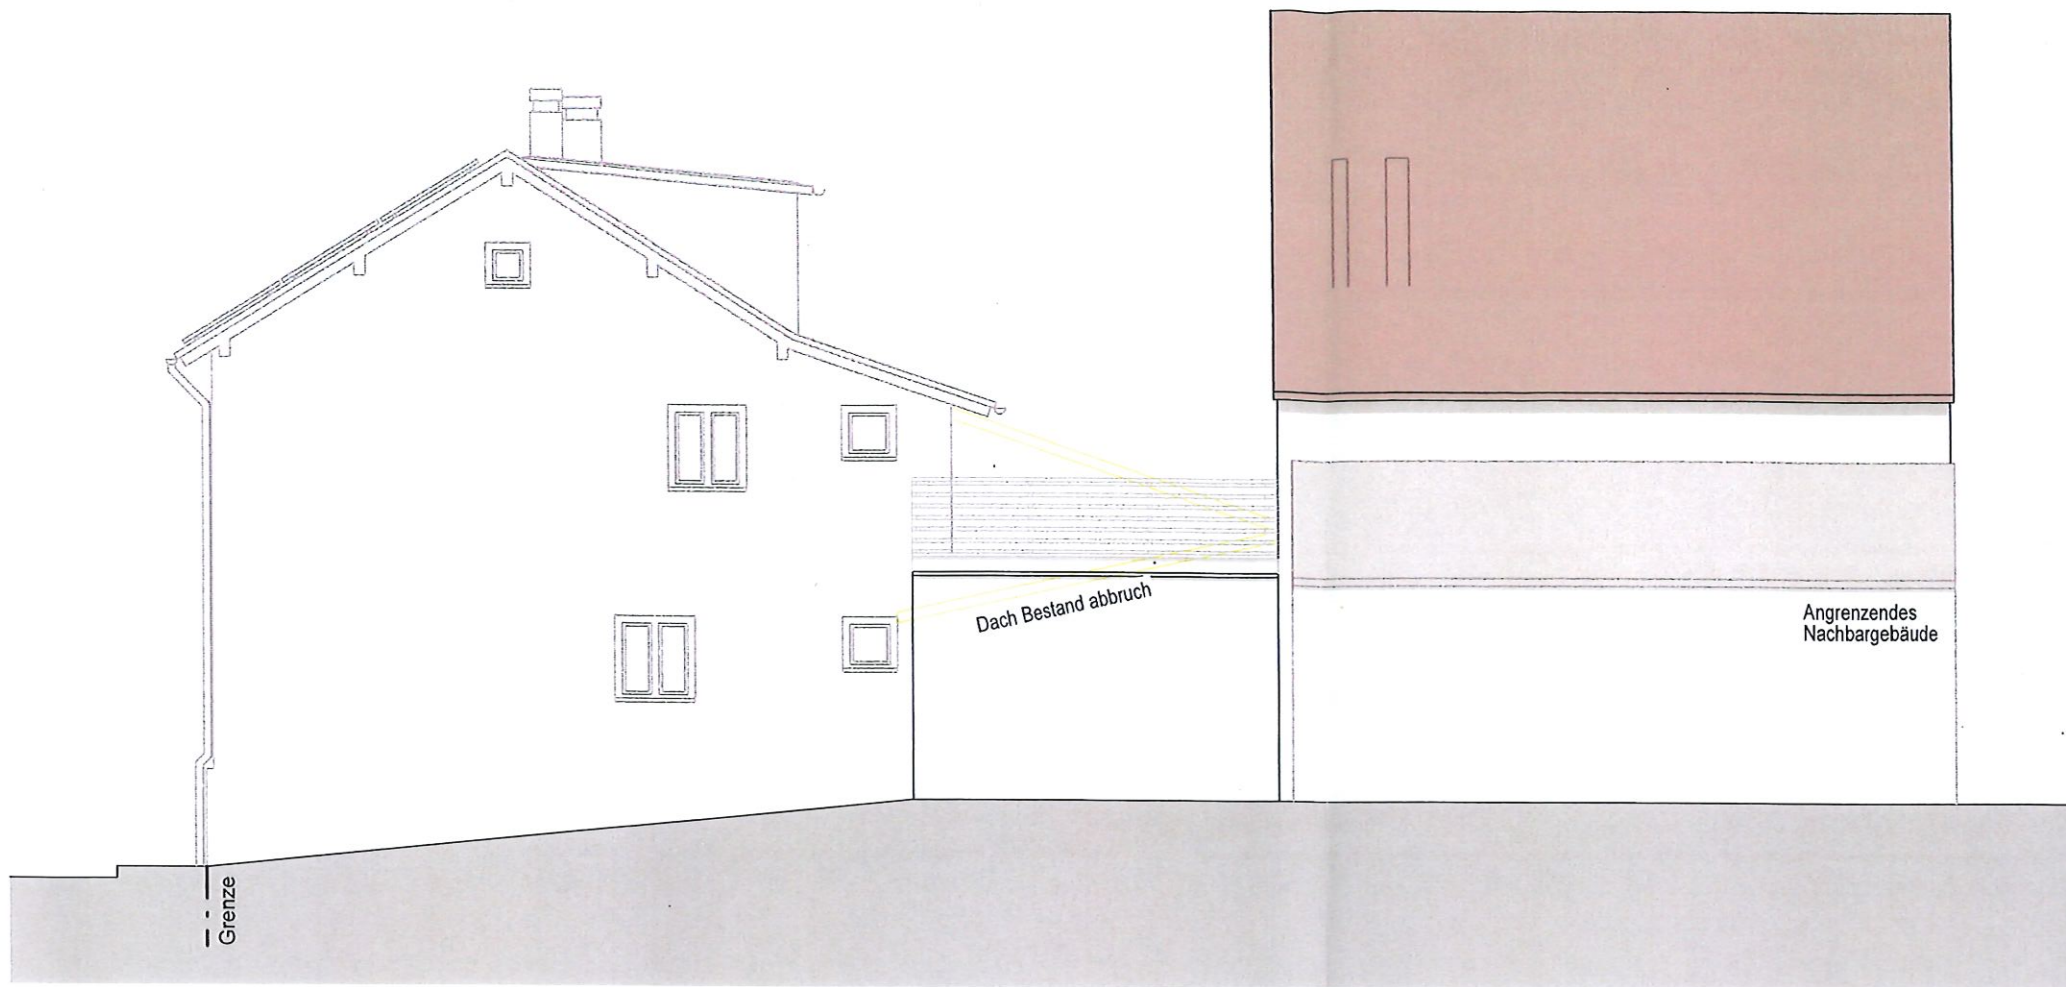

Ansicht Ost


▽ +10,04m

▽ 0,80m

▽ +10,04m


▽ +8,14m

▽ ±0,00m

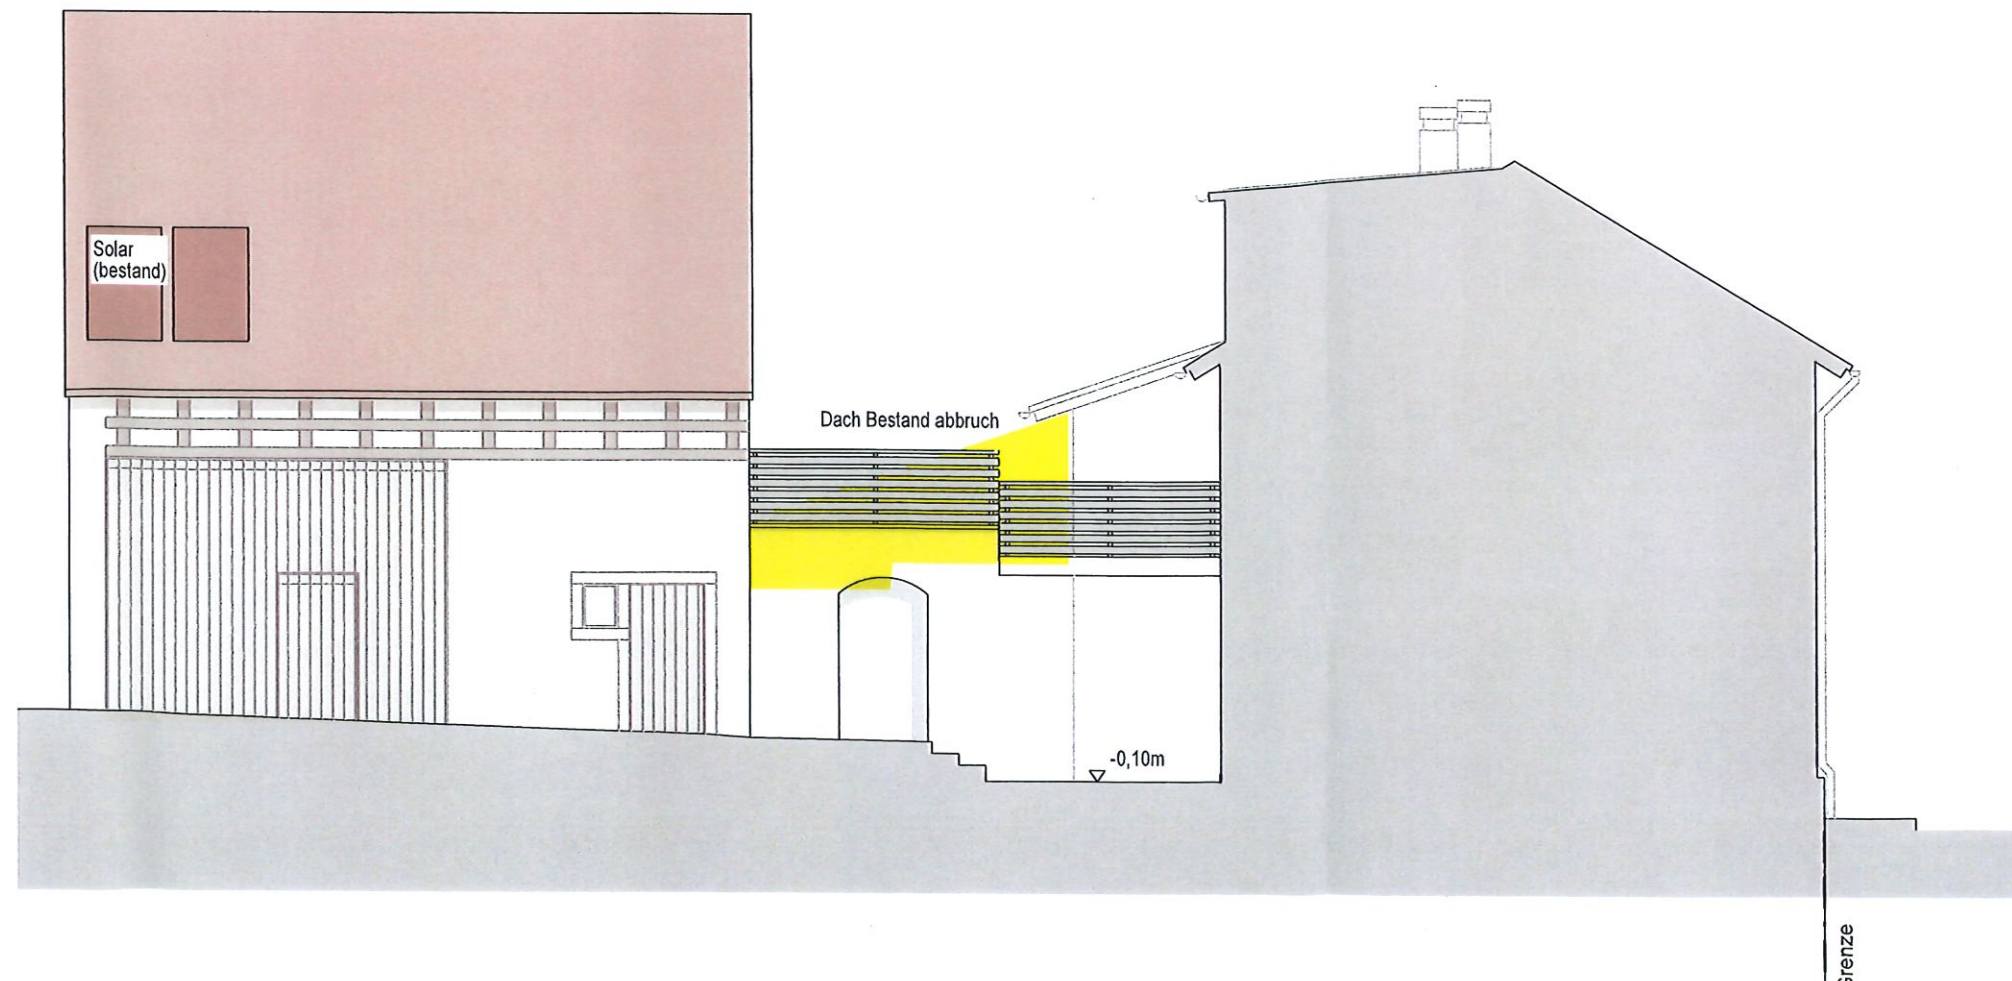


Ansicht West

▽ +10,04m

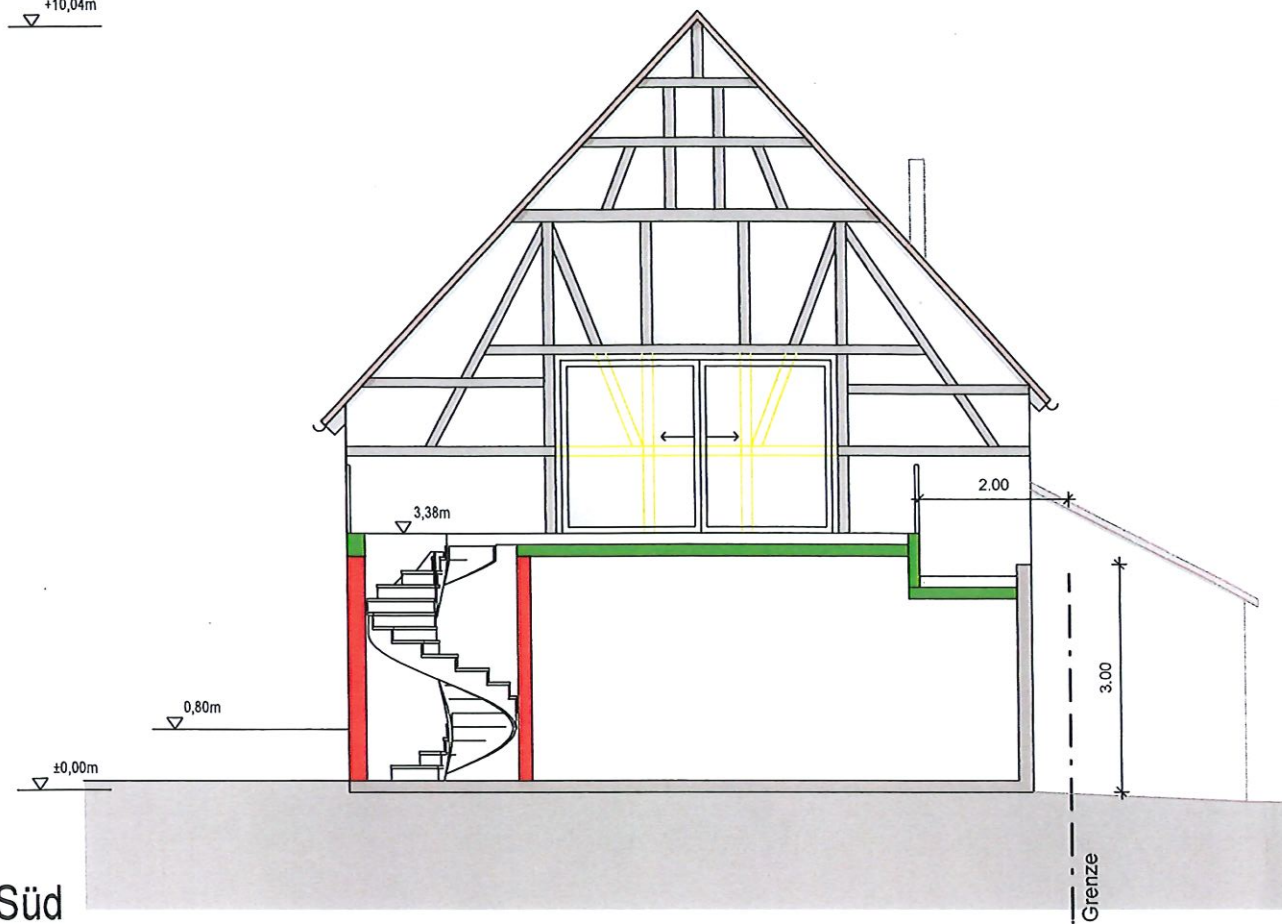

Ansicht Süd

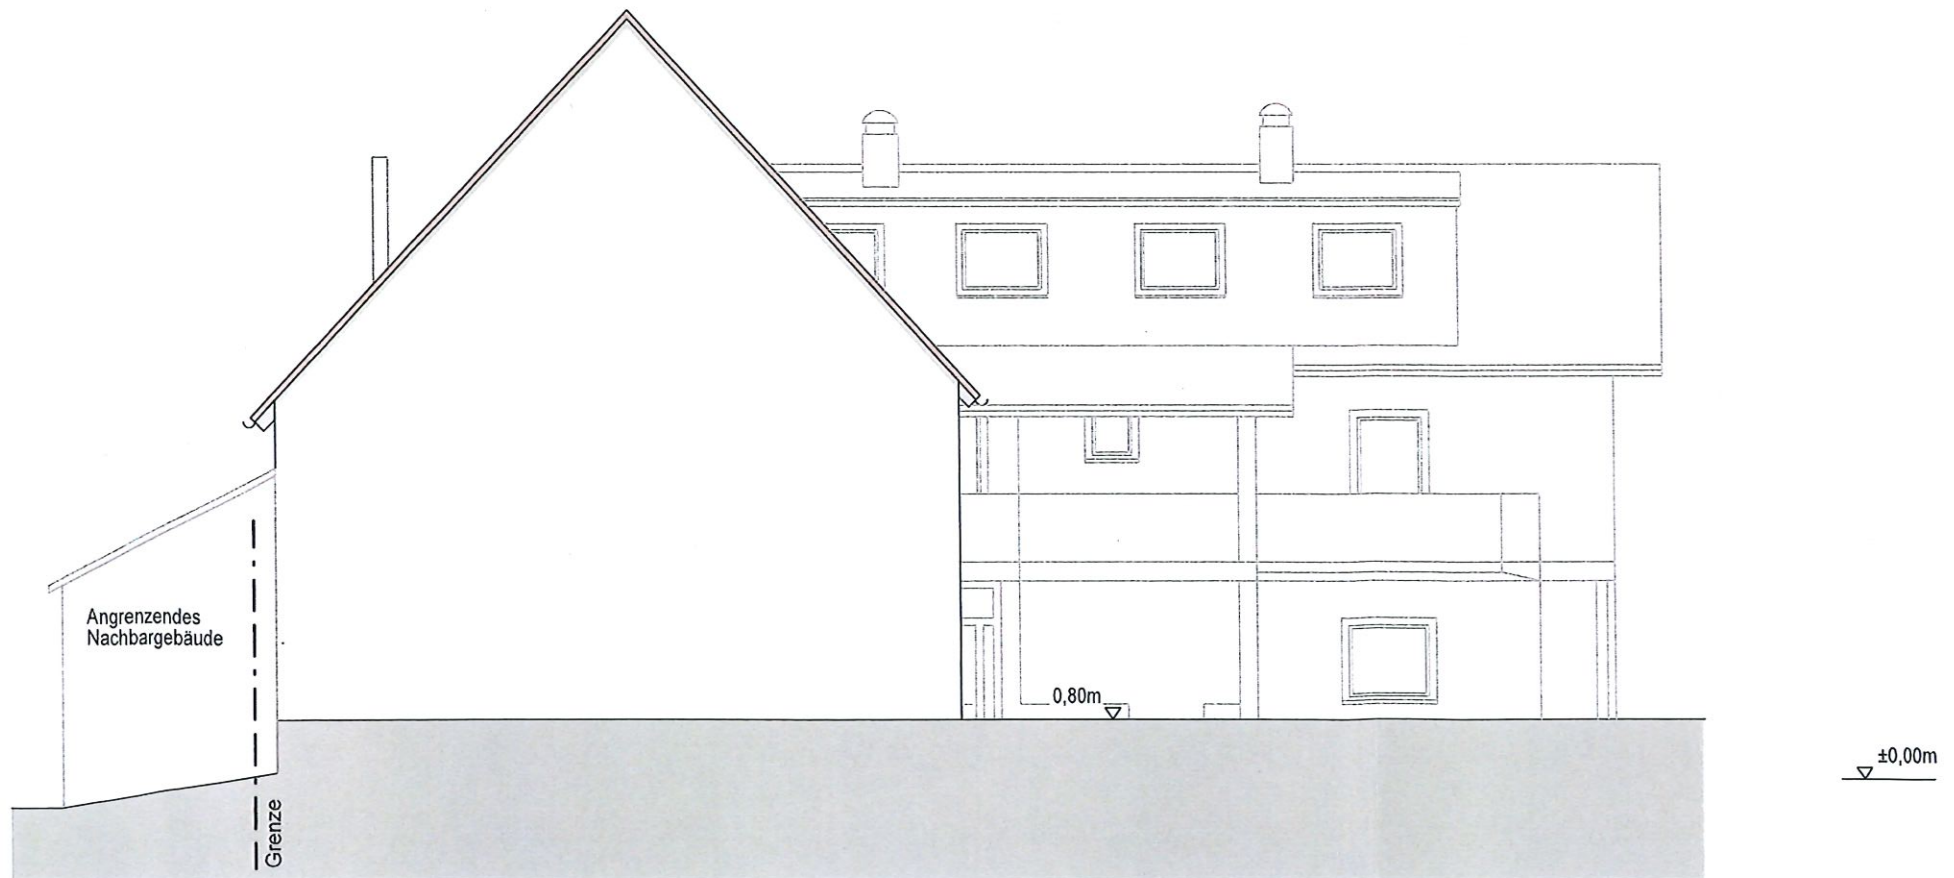

Ansicht Nord