
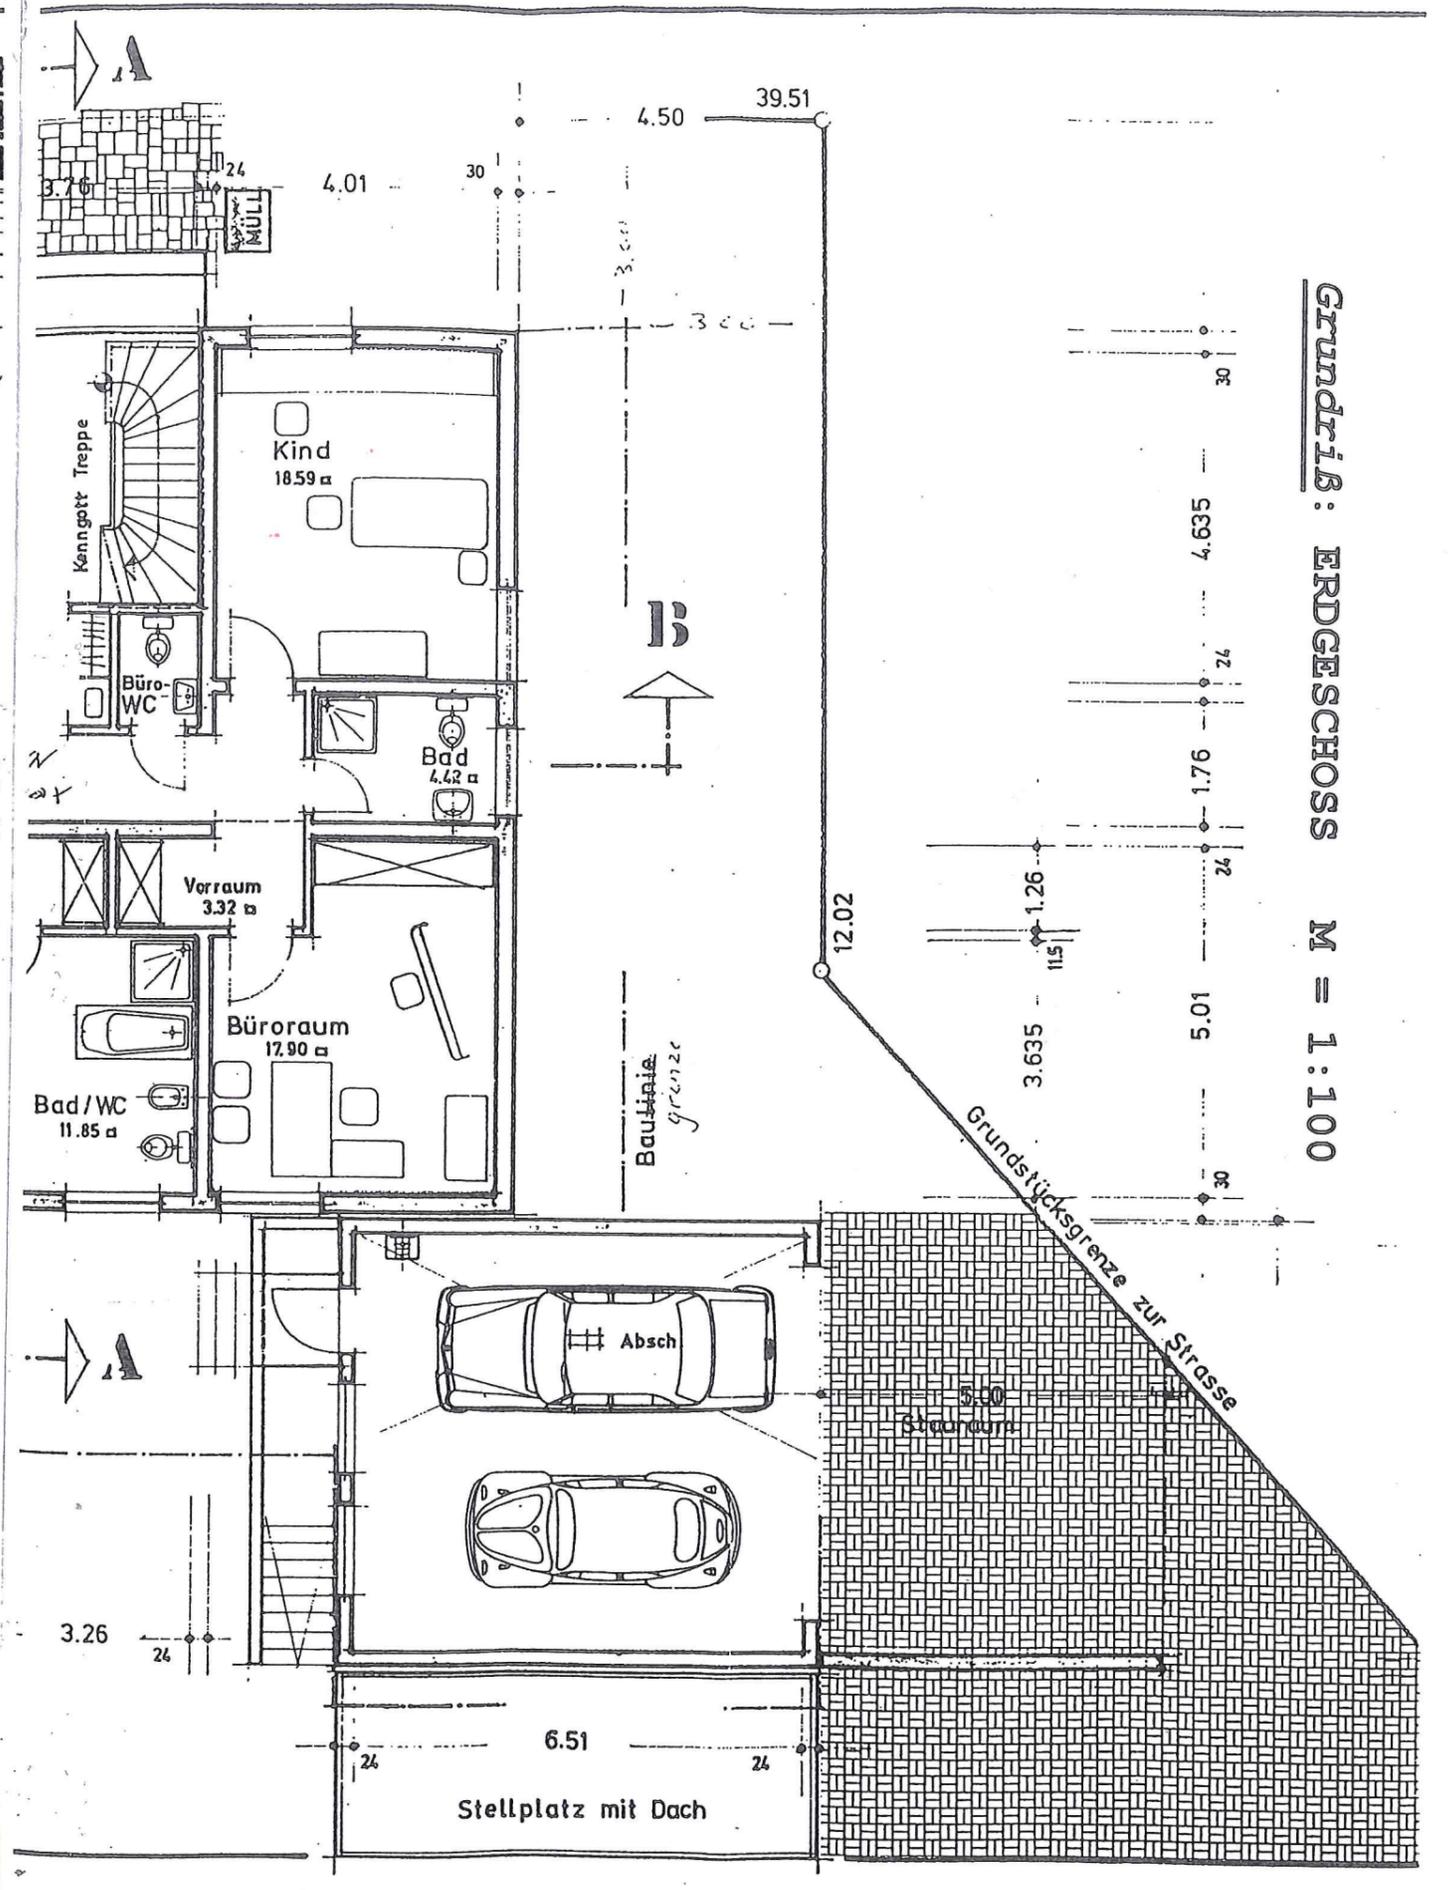


ca 100

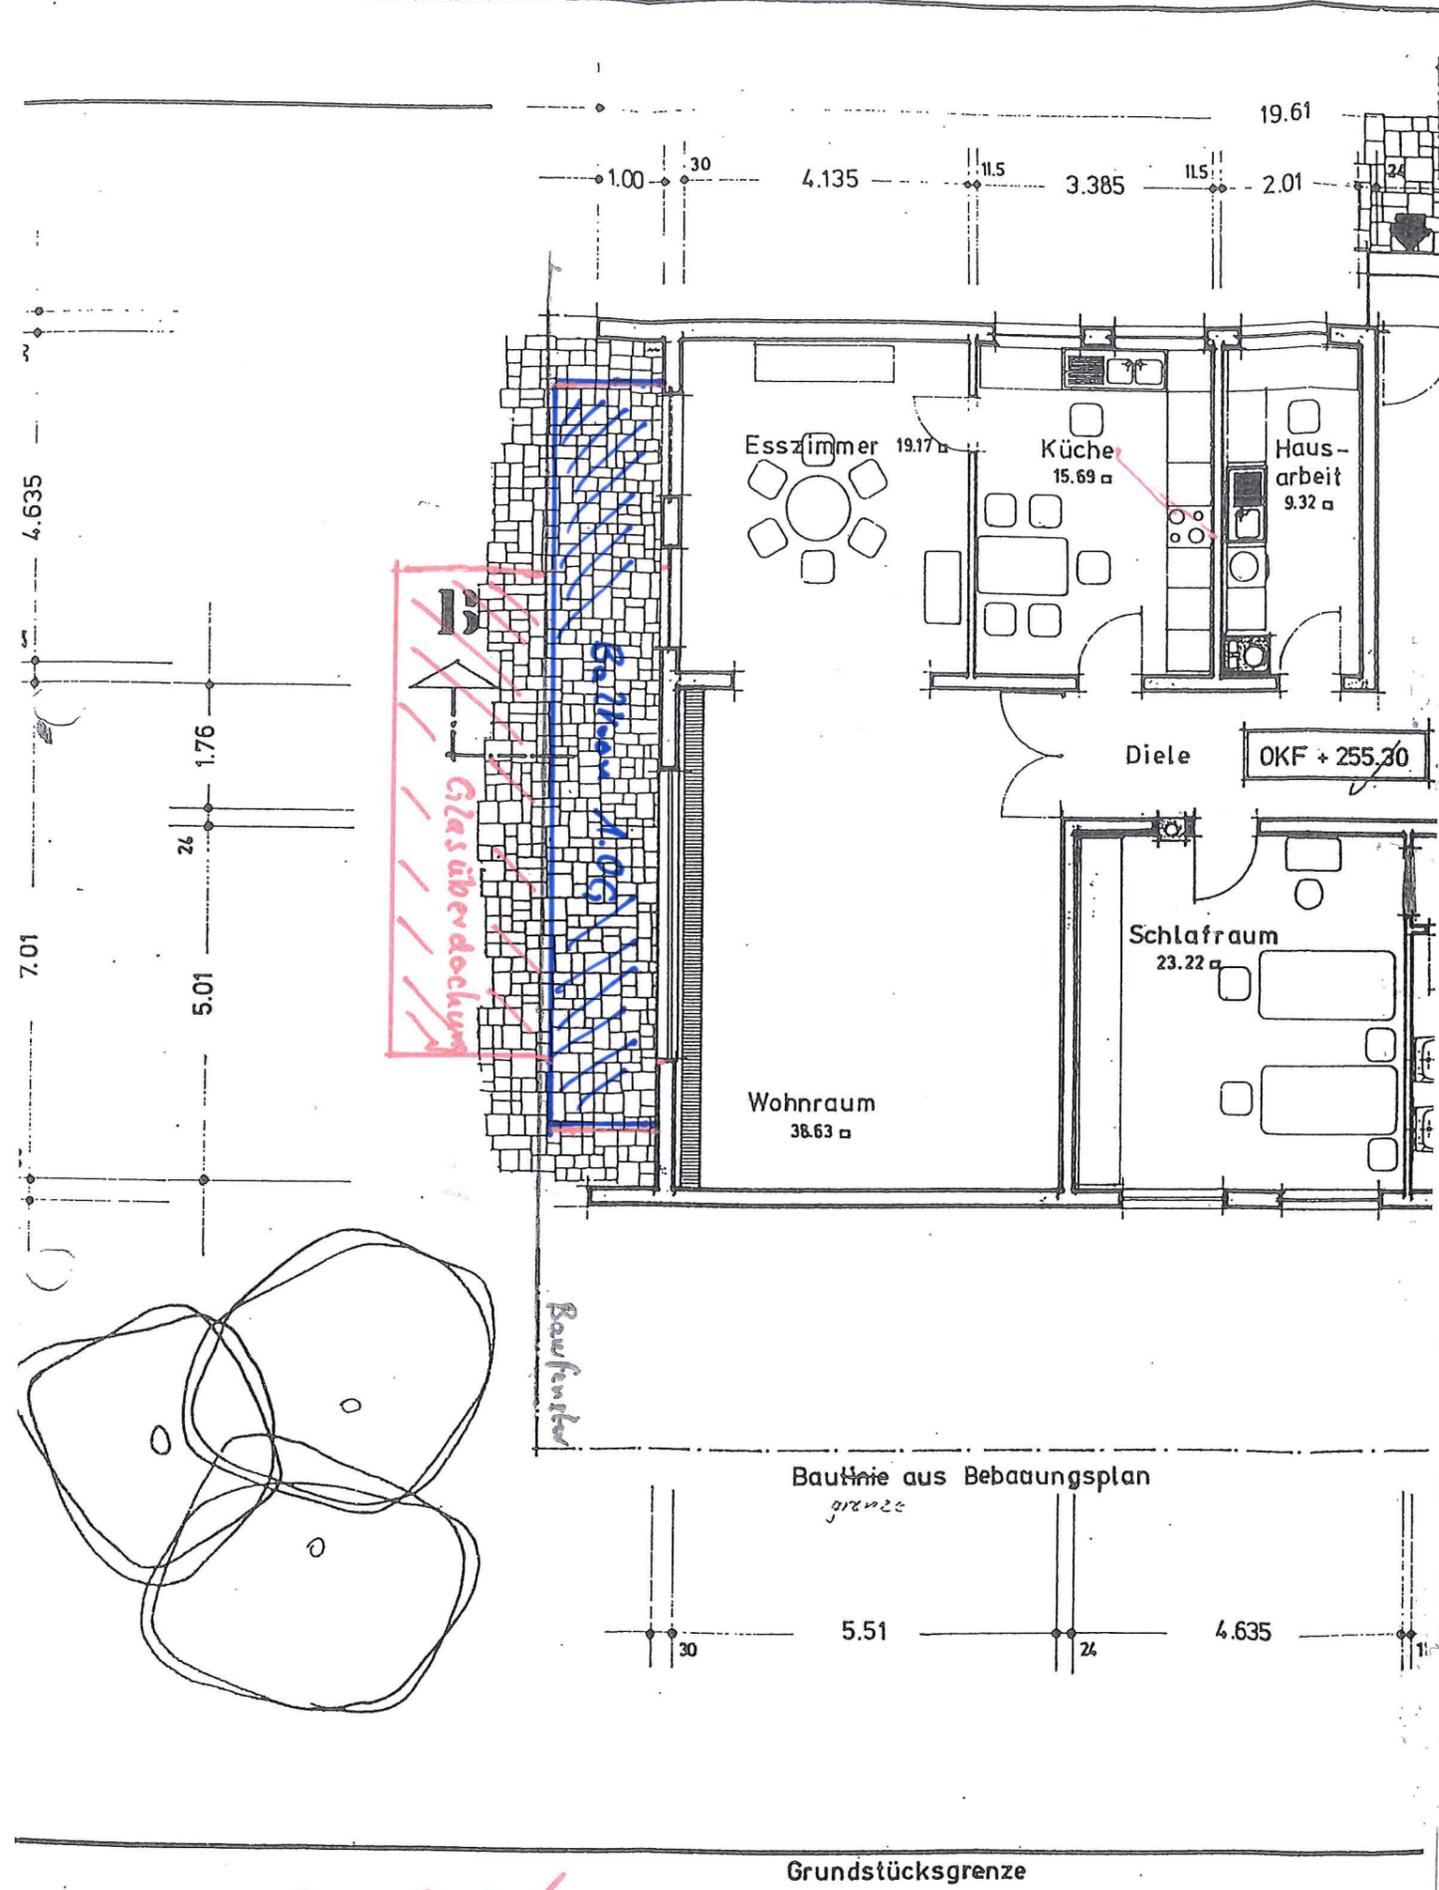

Grundriß: ERDGESCHOSS M = 1:100

14.01.2018