


sthöhe= 257.06

TH 252.44

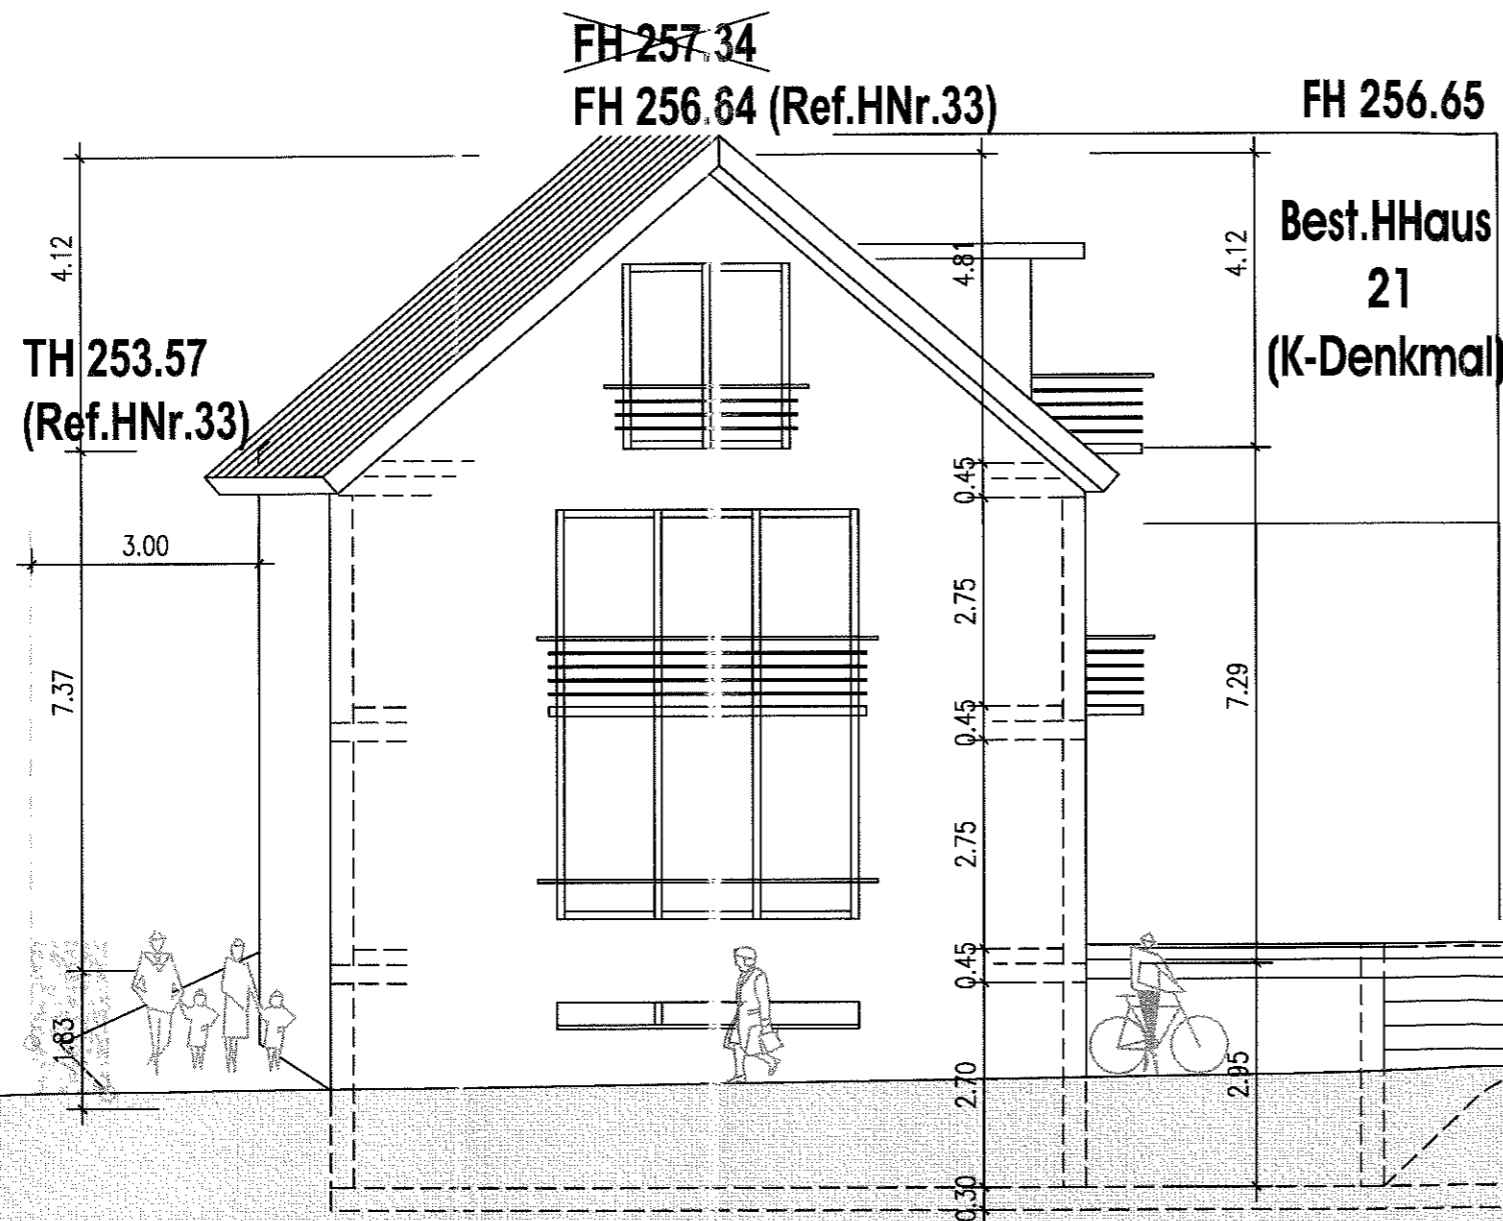

FH 256.40

TH 253.45

TH 25

25

Hirtenstraße